


MAGNETIC

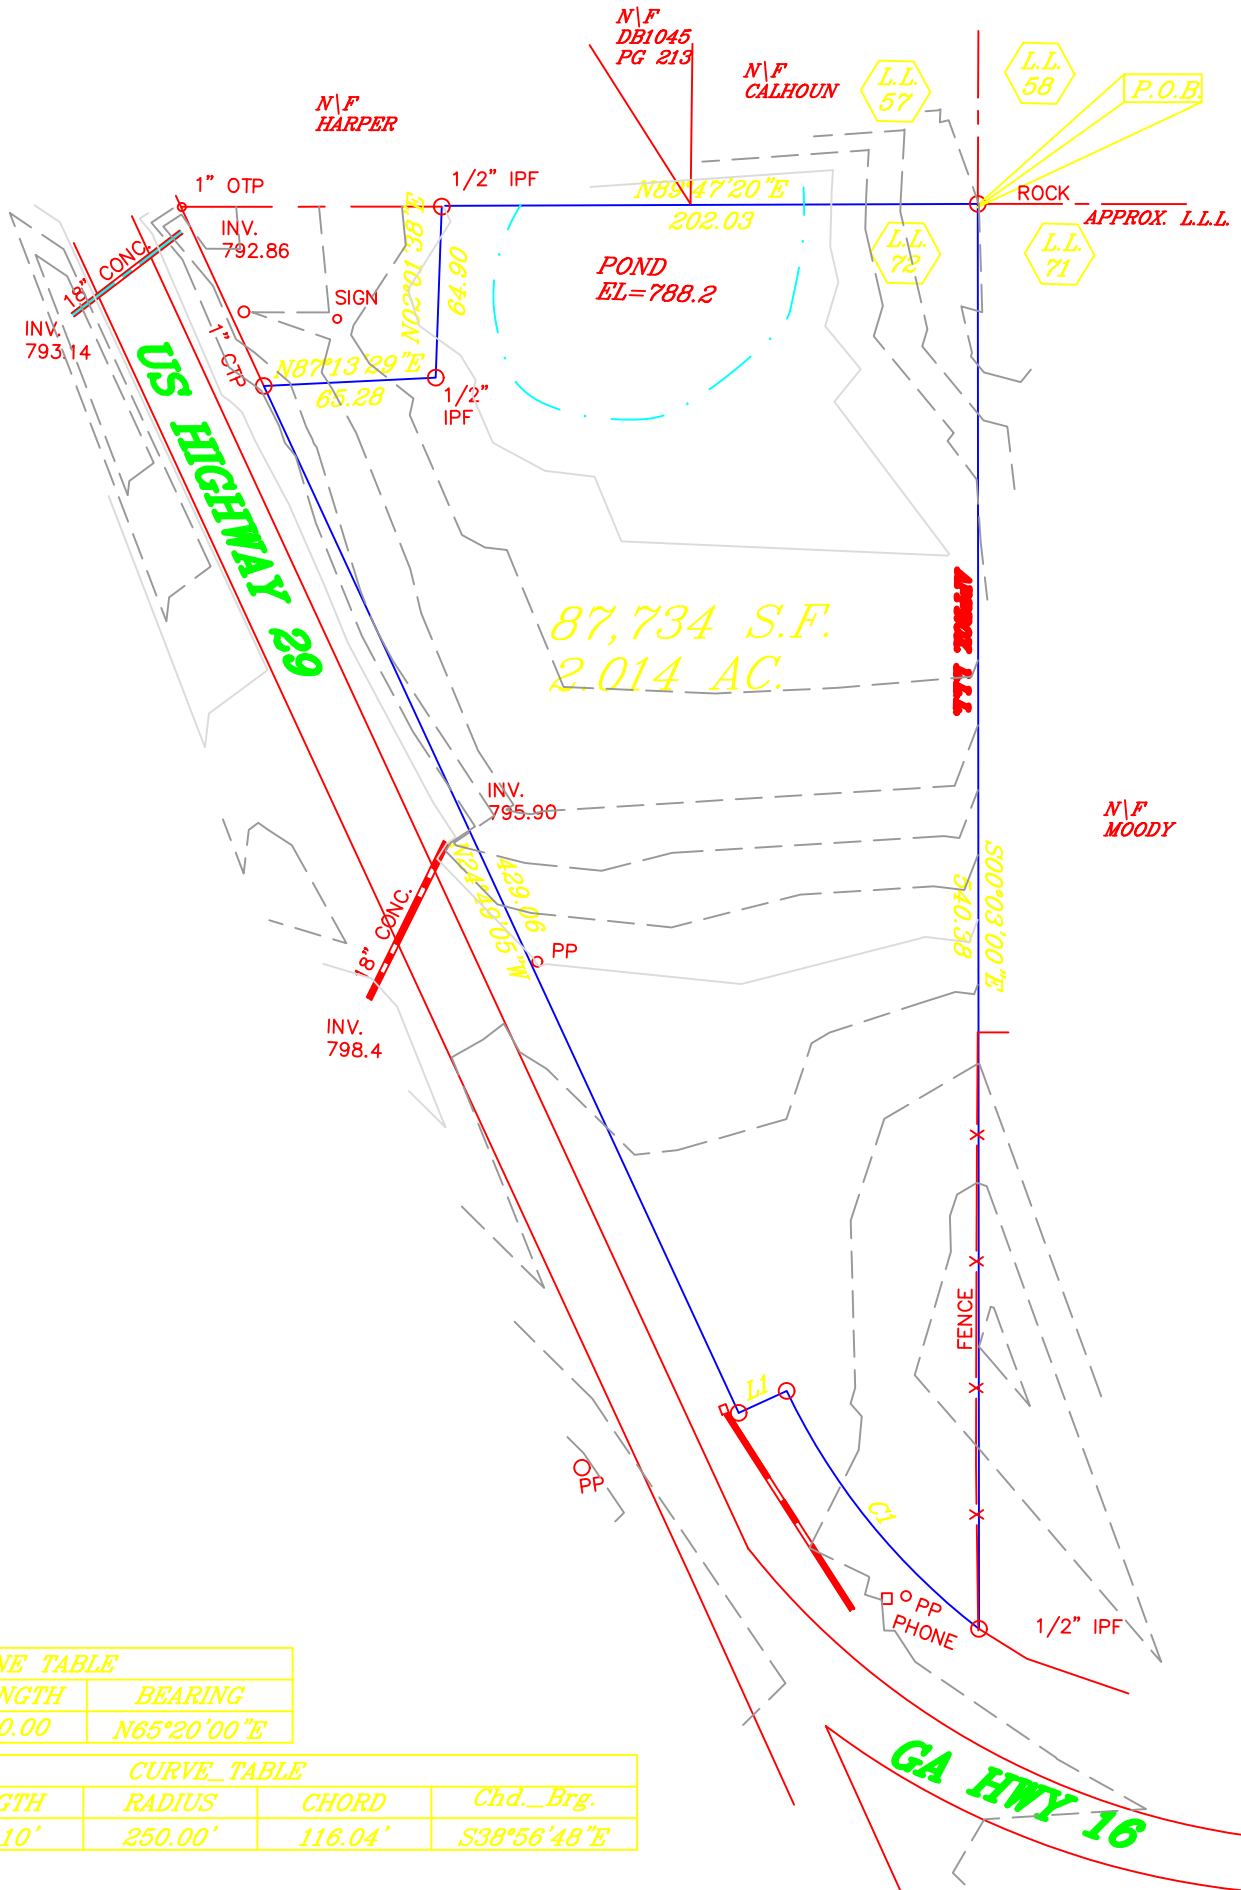

LINE TABLE		
LINE	LENGTH	BEARING
L1	20.00	N65°20'00"E

CURVE TABLE				
CURVE	LENGTH	RADIUS	CHORD	Chd._Brg.
C1	117.10'	250.00'	116.04'	S38°56'48"E

THIS PROPERTY DOES NOT LIE WITHIN A 100 YEAR FLOOD PLAIN ACCORDING TO FIRM PLAT. 130888 210

DECLARATION IS MADE TO ORIGINAL PURCHASER OF THE SURVEY. ANY USE BY THIRD PARTIES IS AT THEIR OWN RISK. SURVEY IS VALID ONLY IF PRINT HAS ORIGINAL COPY AND ORIGINAL SIGNATURE OF SURVEYOR.



UTILITIES PROTECTION CENTER
Call FREE
BY METRO ATLANTA
328-5000
THROUGHOUT GEORGIA
1-800-362-7411
THREE WORKING DAYS BEFORE YOU DIG